




- SECTION "A-A" -



- NORTH ELEVATION -

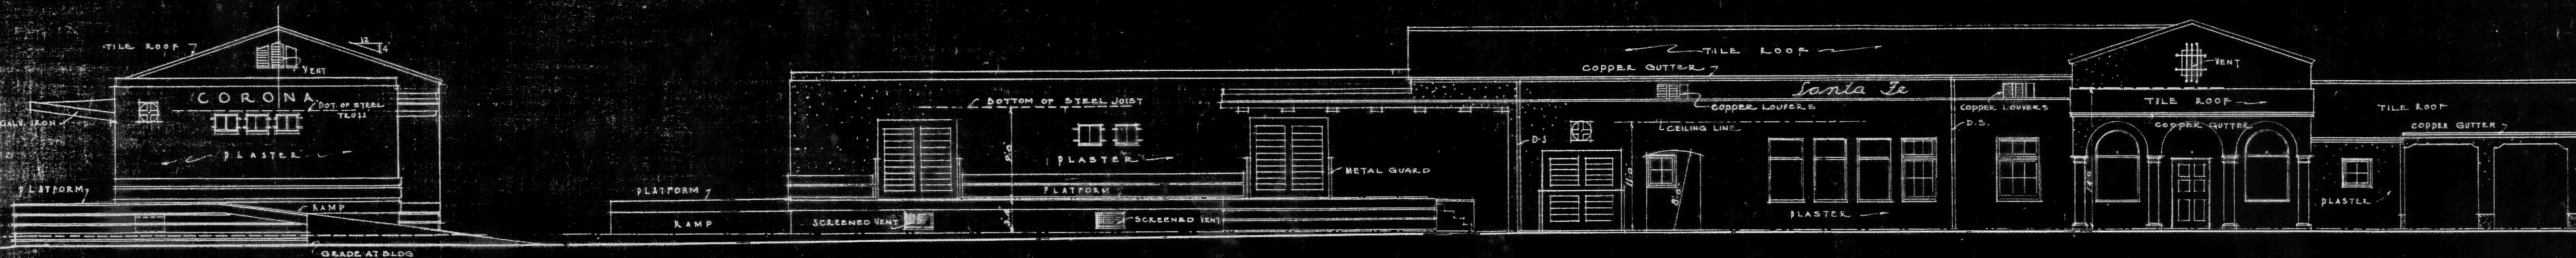

SOUTH ELEVATION

EAST ELEVATION

- WEST ELEVATION -

A. T. C. S. F. RY. CO.	SHEET 6
FREIGHT & PASSENGER STATION	OF 16
CORONA CALIFORNIA	C. E. C. L.
	192-21036
M. C. BLINCHARD	LOS ANGELES
CHIEF ENGINEER COAST LINES	
CORRECT	JULY 27 1936
ARCHITECT COAST LINES	