


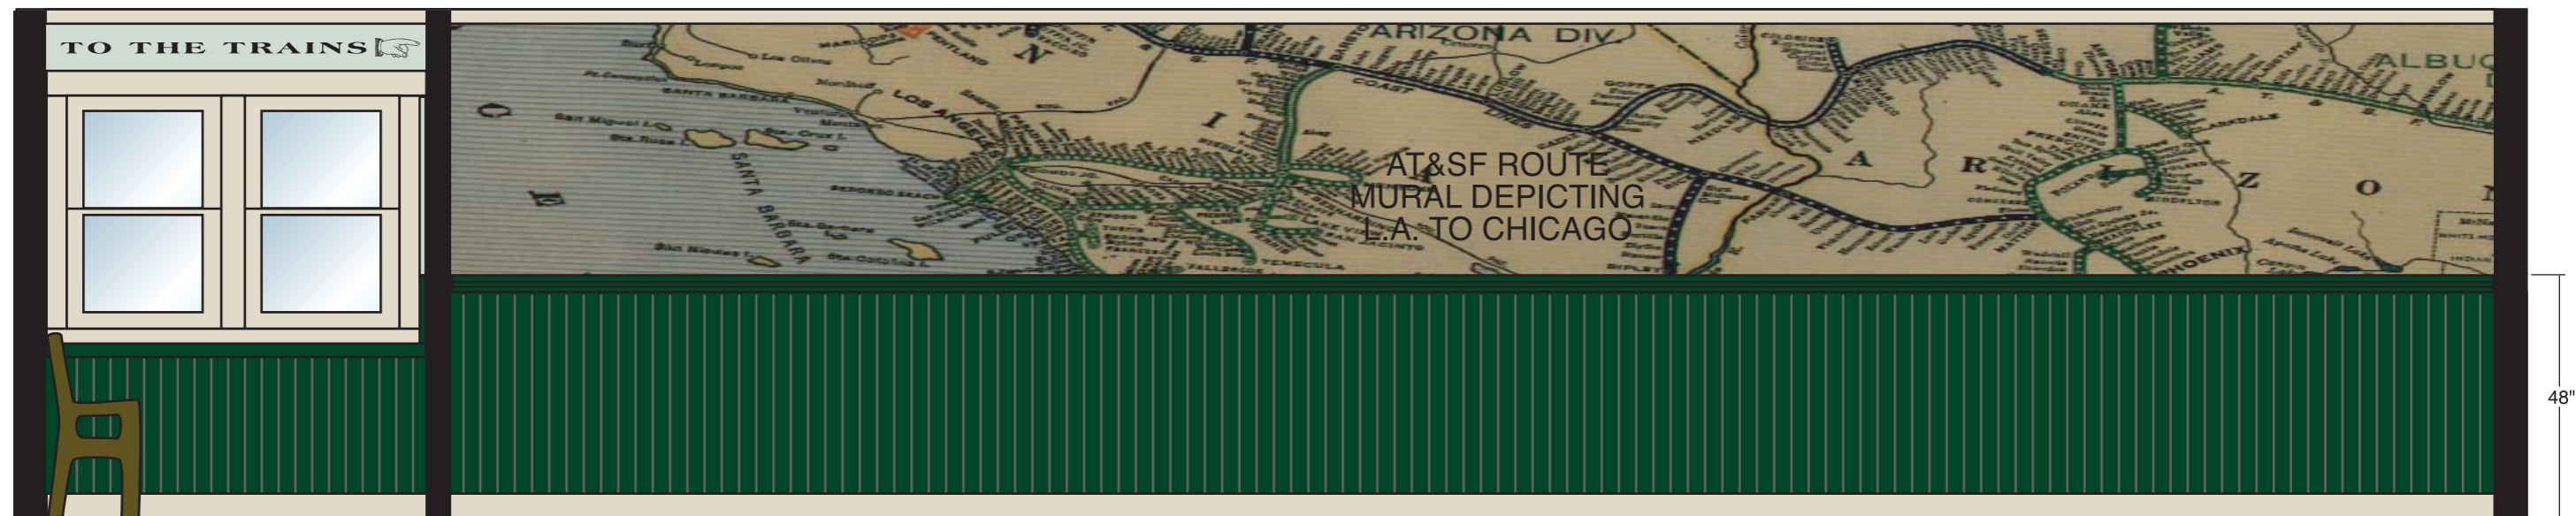

NORTH INSIDE ELEVATION OF VIEWING HALL




SOUTH INSIDE ELEVATION OF VIEWING HALL



EAST INSIDE ELEVATION OF ENTRY HALL

NOT TO SCALE

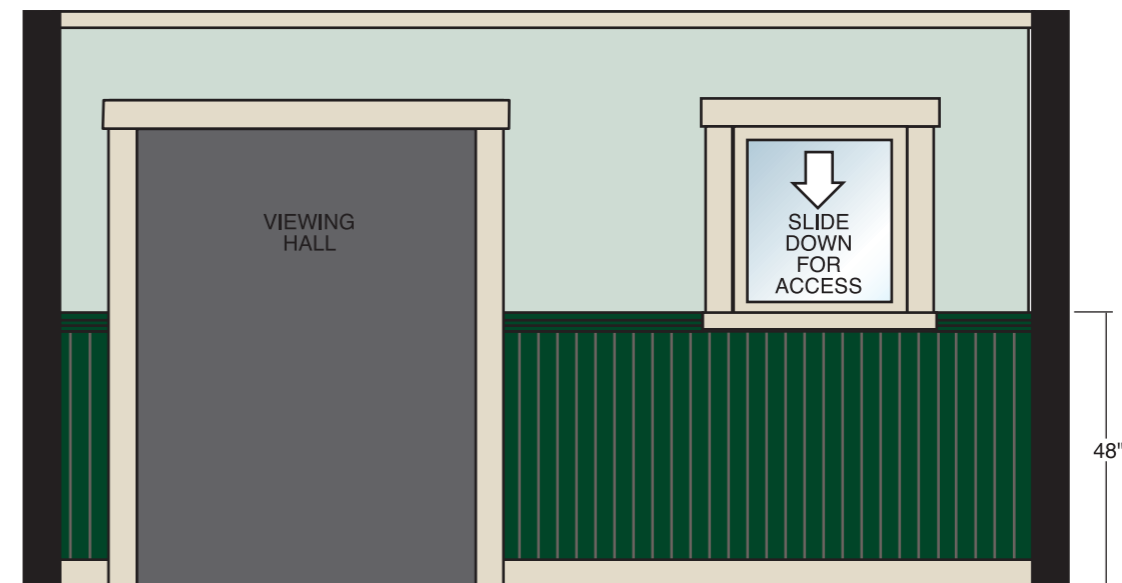

WEST INSIDE ELEVATION OF ENTRY HALL